
WARWICK DISTRICT COUNCIL

LOCAL PLAN PROPOSED MODIFICATIONS CONSULTATION

REPRESENTATIONS

For and on behalf of:

The Burman Family

In respect of:

Hatton Park: Land at Brownley Green Lane


Proposed Modification H53

1. BACKGROUND

- 1.1. Our Clients, the Burman Family, are the Freehold owners of the land edged red on the Plan attached.
- 1.2. We have previously made representations on the emerging Warwick District Local Plan, on behalf of the Burman Family.
- 1.3. The proposals for additional Main Modifications to this District Local Plan, were issued dated January 2016, and for which there is a closing date of Friday, 22nd April 2016 (by 4.45 p.m.) for receipt by Warwick DC of representations.
- 1.4. We set out below those representations.

2. REPRESENTATIONS - SUPPORT

- 2.1. Mod 16: Para 2.81 and Mod 19: Policies Map
 - 2.1.1. Our Clients support, in principle, the release of their land edged red for housing, identified as H53 "*Hatton Park – Brownley Green Lane*" for an estimated 55 dwellings (page 34 of the Table of Proposed Modifications).
 - 2.1.2. If formally Adopted, our Clients will immediately seek to bring the land forward for development.

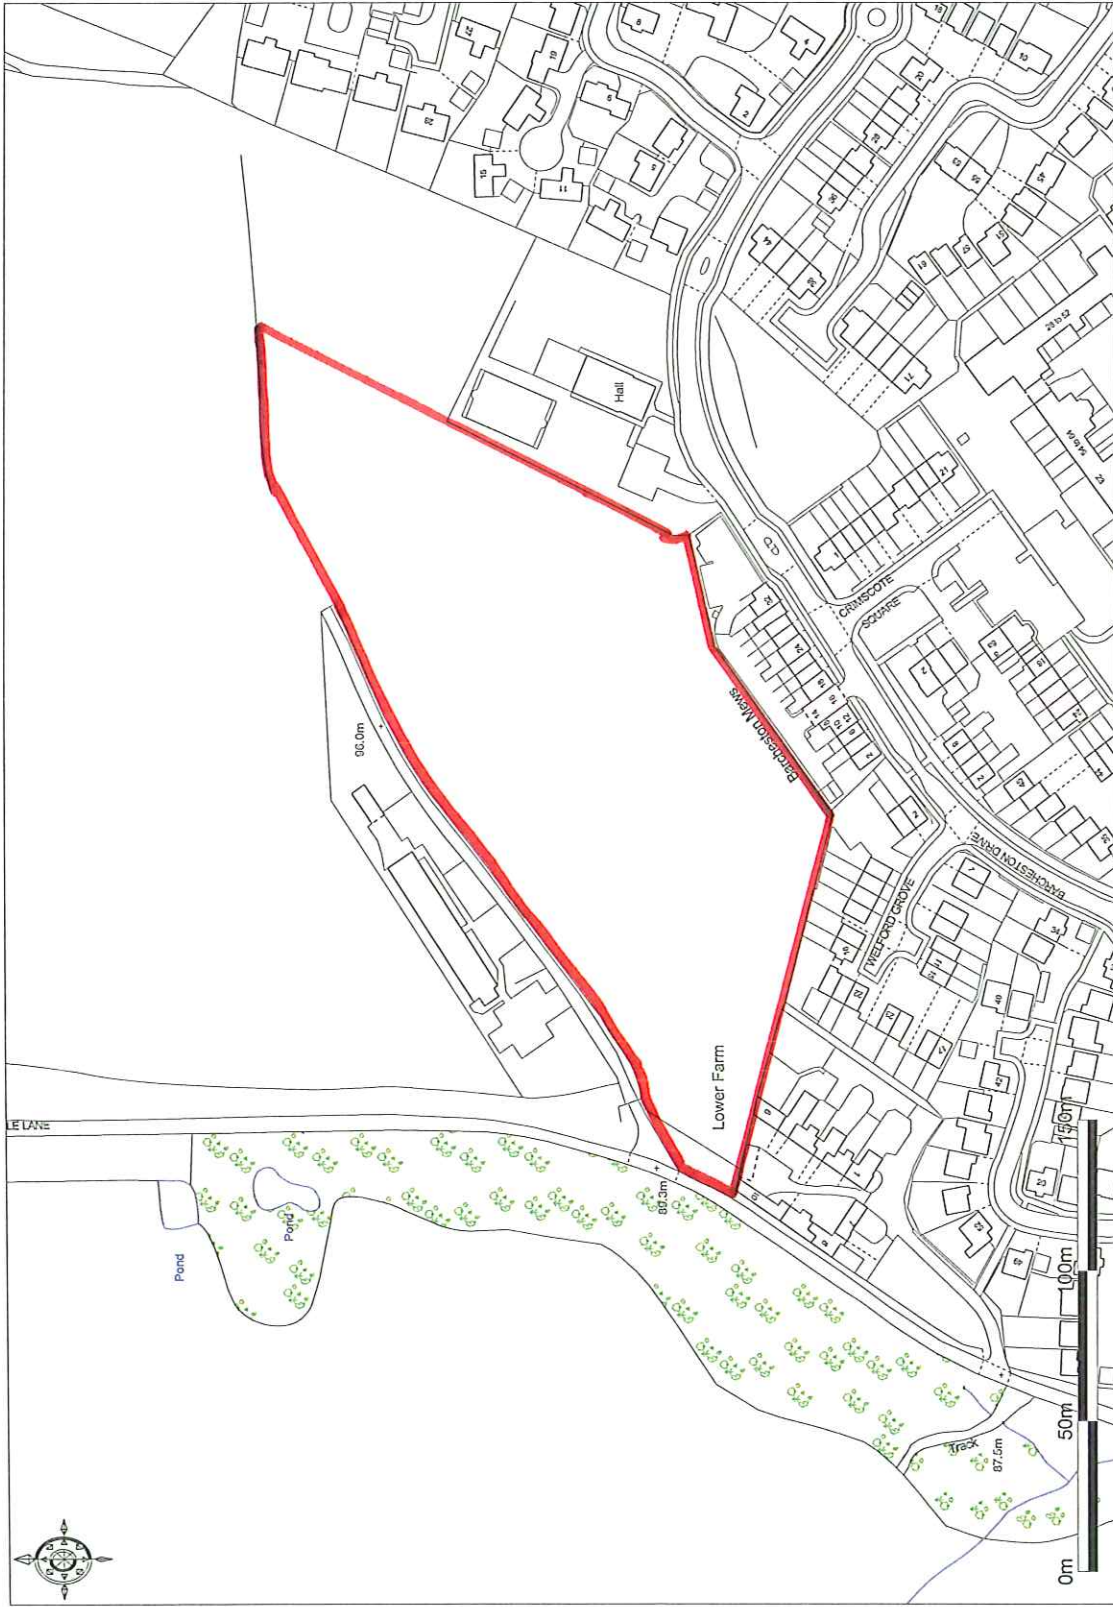

Ordnance Survey © Crown Copyright 2015. All rights reserved. Licence number 100022432. Matted Scale - 1:2500

