

The copyright of this drawing is vested with Corstorphine & Wright Ltd and must not be copied or reproduced without the consent of the company.

Figured dimensions only to be taken from this drawing. DO NOT SCALE. All contractors must visit the site and be responsible for checking all setting out dimensions and notifying the architect of any discrepancies prior to any manufacture or construction work.


NOTES:

21.3 acres

7.6 acres

5.3 acres

TOTAL 34.2 acres

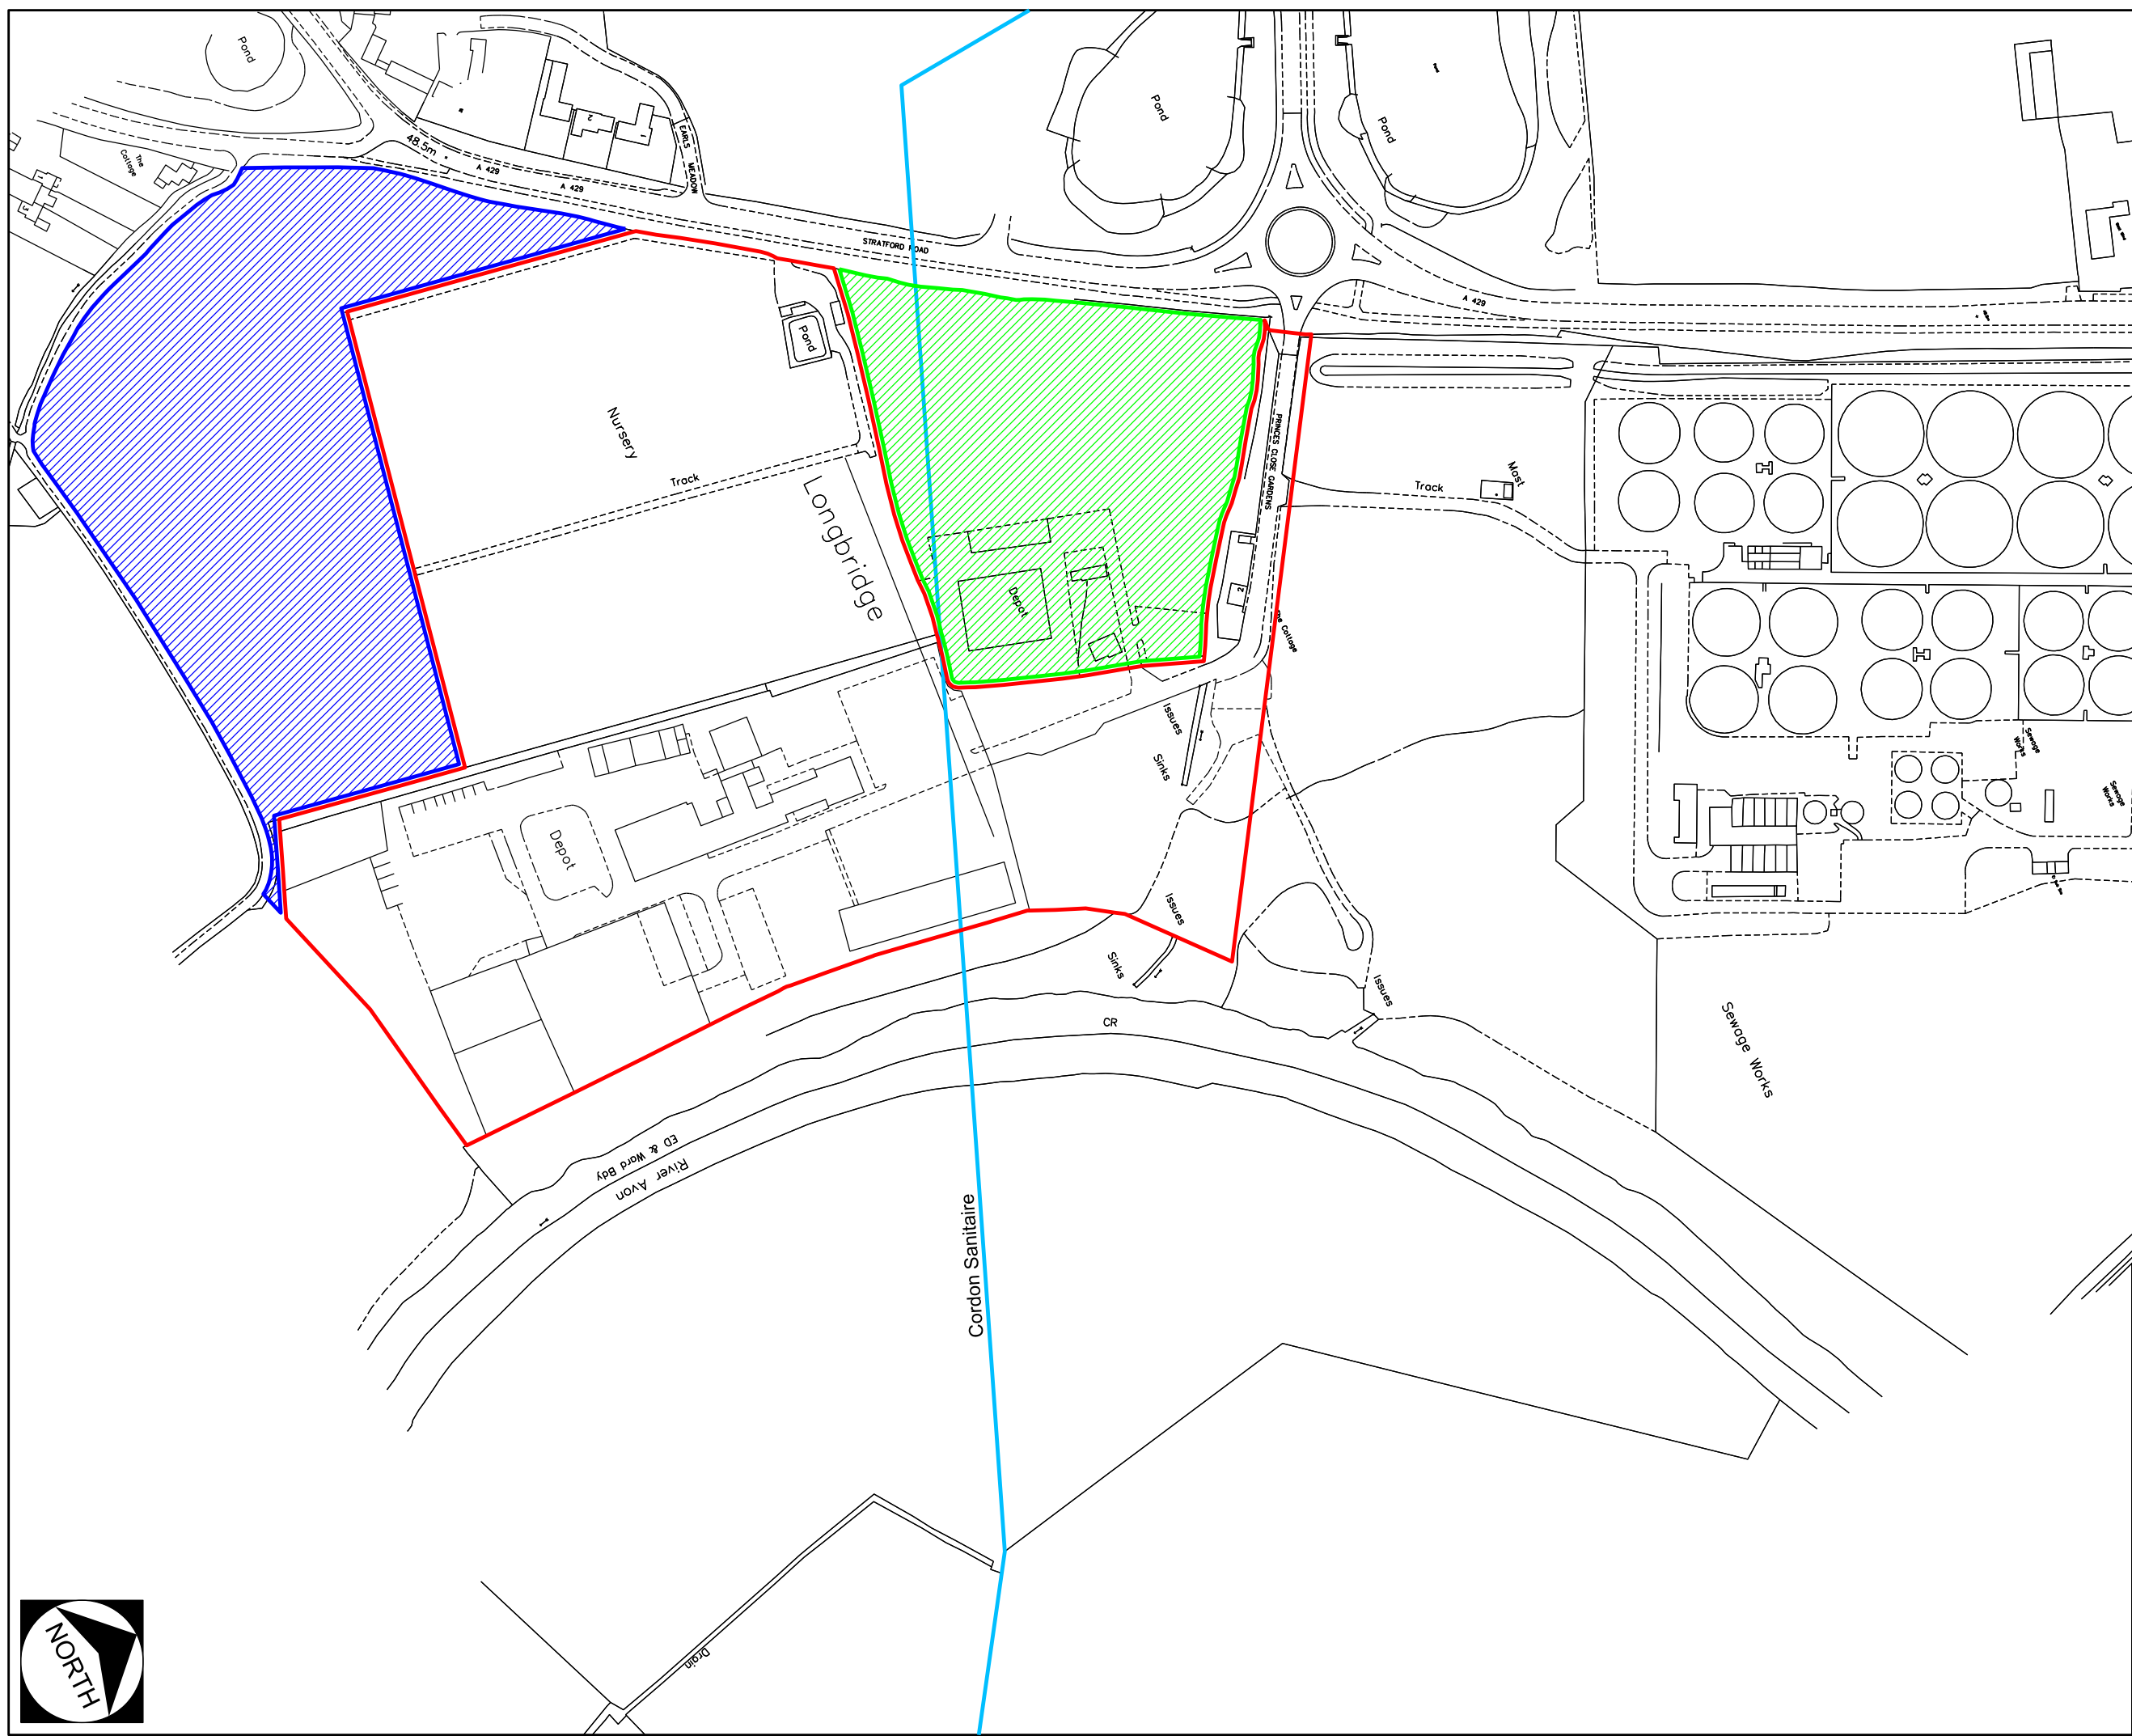

REVISION
Client

STW

Project

LONGBRIDGE

Drawing Title

SITE OS PLAN

Drawn	Checked	Size	Scale	Date
IP	PT	A3	1:2500	JAN 2014

Project No.	Drawing No.	Rev
131133	0002	C

CORSTORPHINE + WRIGHT

Brook Hall, Brook Street, Warwick CV34 6LG
tel 01926 288992 www.corstorphine-wright.com

