



PERMISSIVE FOOTPATH

PRIVATE DRIVE

GARDENS

GARDENS

LOCAL PLAY AREA

SEVEN ACRE CLOSE


ST CHAD'S ROAD

GARDENS

HOUSE FRONTS ADDRESS ROAD

PRESERVED HEDGEROW

MALLORY ROAD

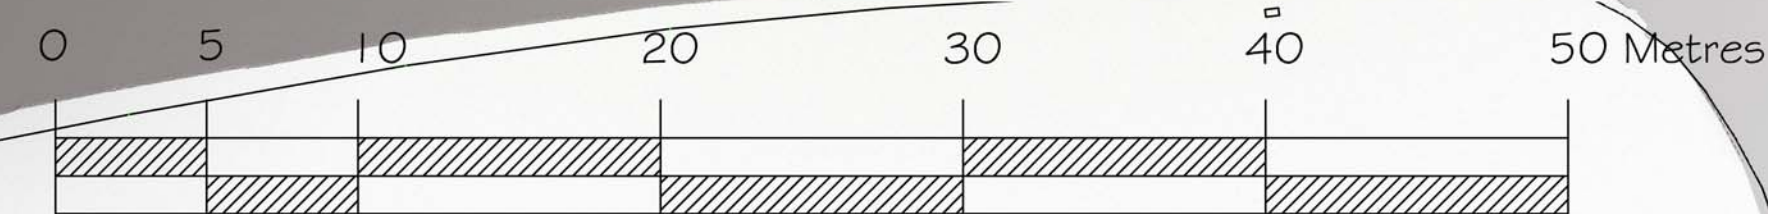

SCALE

NOTES:

Ordnance Survey Data

©Crown Copyright. All rights reserved.  
Licence no. 100053865

NOTE: DO NOT SCALE OFF THIS DRAWING.  
USE ONLY DIMENSIONS SHOWN.  
IF IN DOUBT ASK.

PRESERVED AND NEW HEDGEROW PLANTING

PROJECT	Bishops Tachbrook
CLIENT	A C Lloyd
DRAWN	SITE LAYOUT FOR ILLUSTRATIVE PURPOSES ONLY
SCALE	1:250 @ A1
DATE	MAY 14
DWG NO.	5636/TBC
NOTE: IF DRAWING PRINTED @ A3: SCALE TO BE:	N/A

**Morton Wykes Kramer LLP**  
Architects

New Lodge, London Road, Collingtree Park,  
Northampton, Northants NN4 0NP  
Tel: 01604 661800 Fax: 01604 661900  
E: architects@mortonwykes.com