


NOTES:

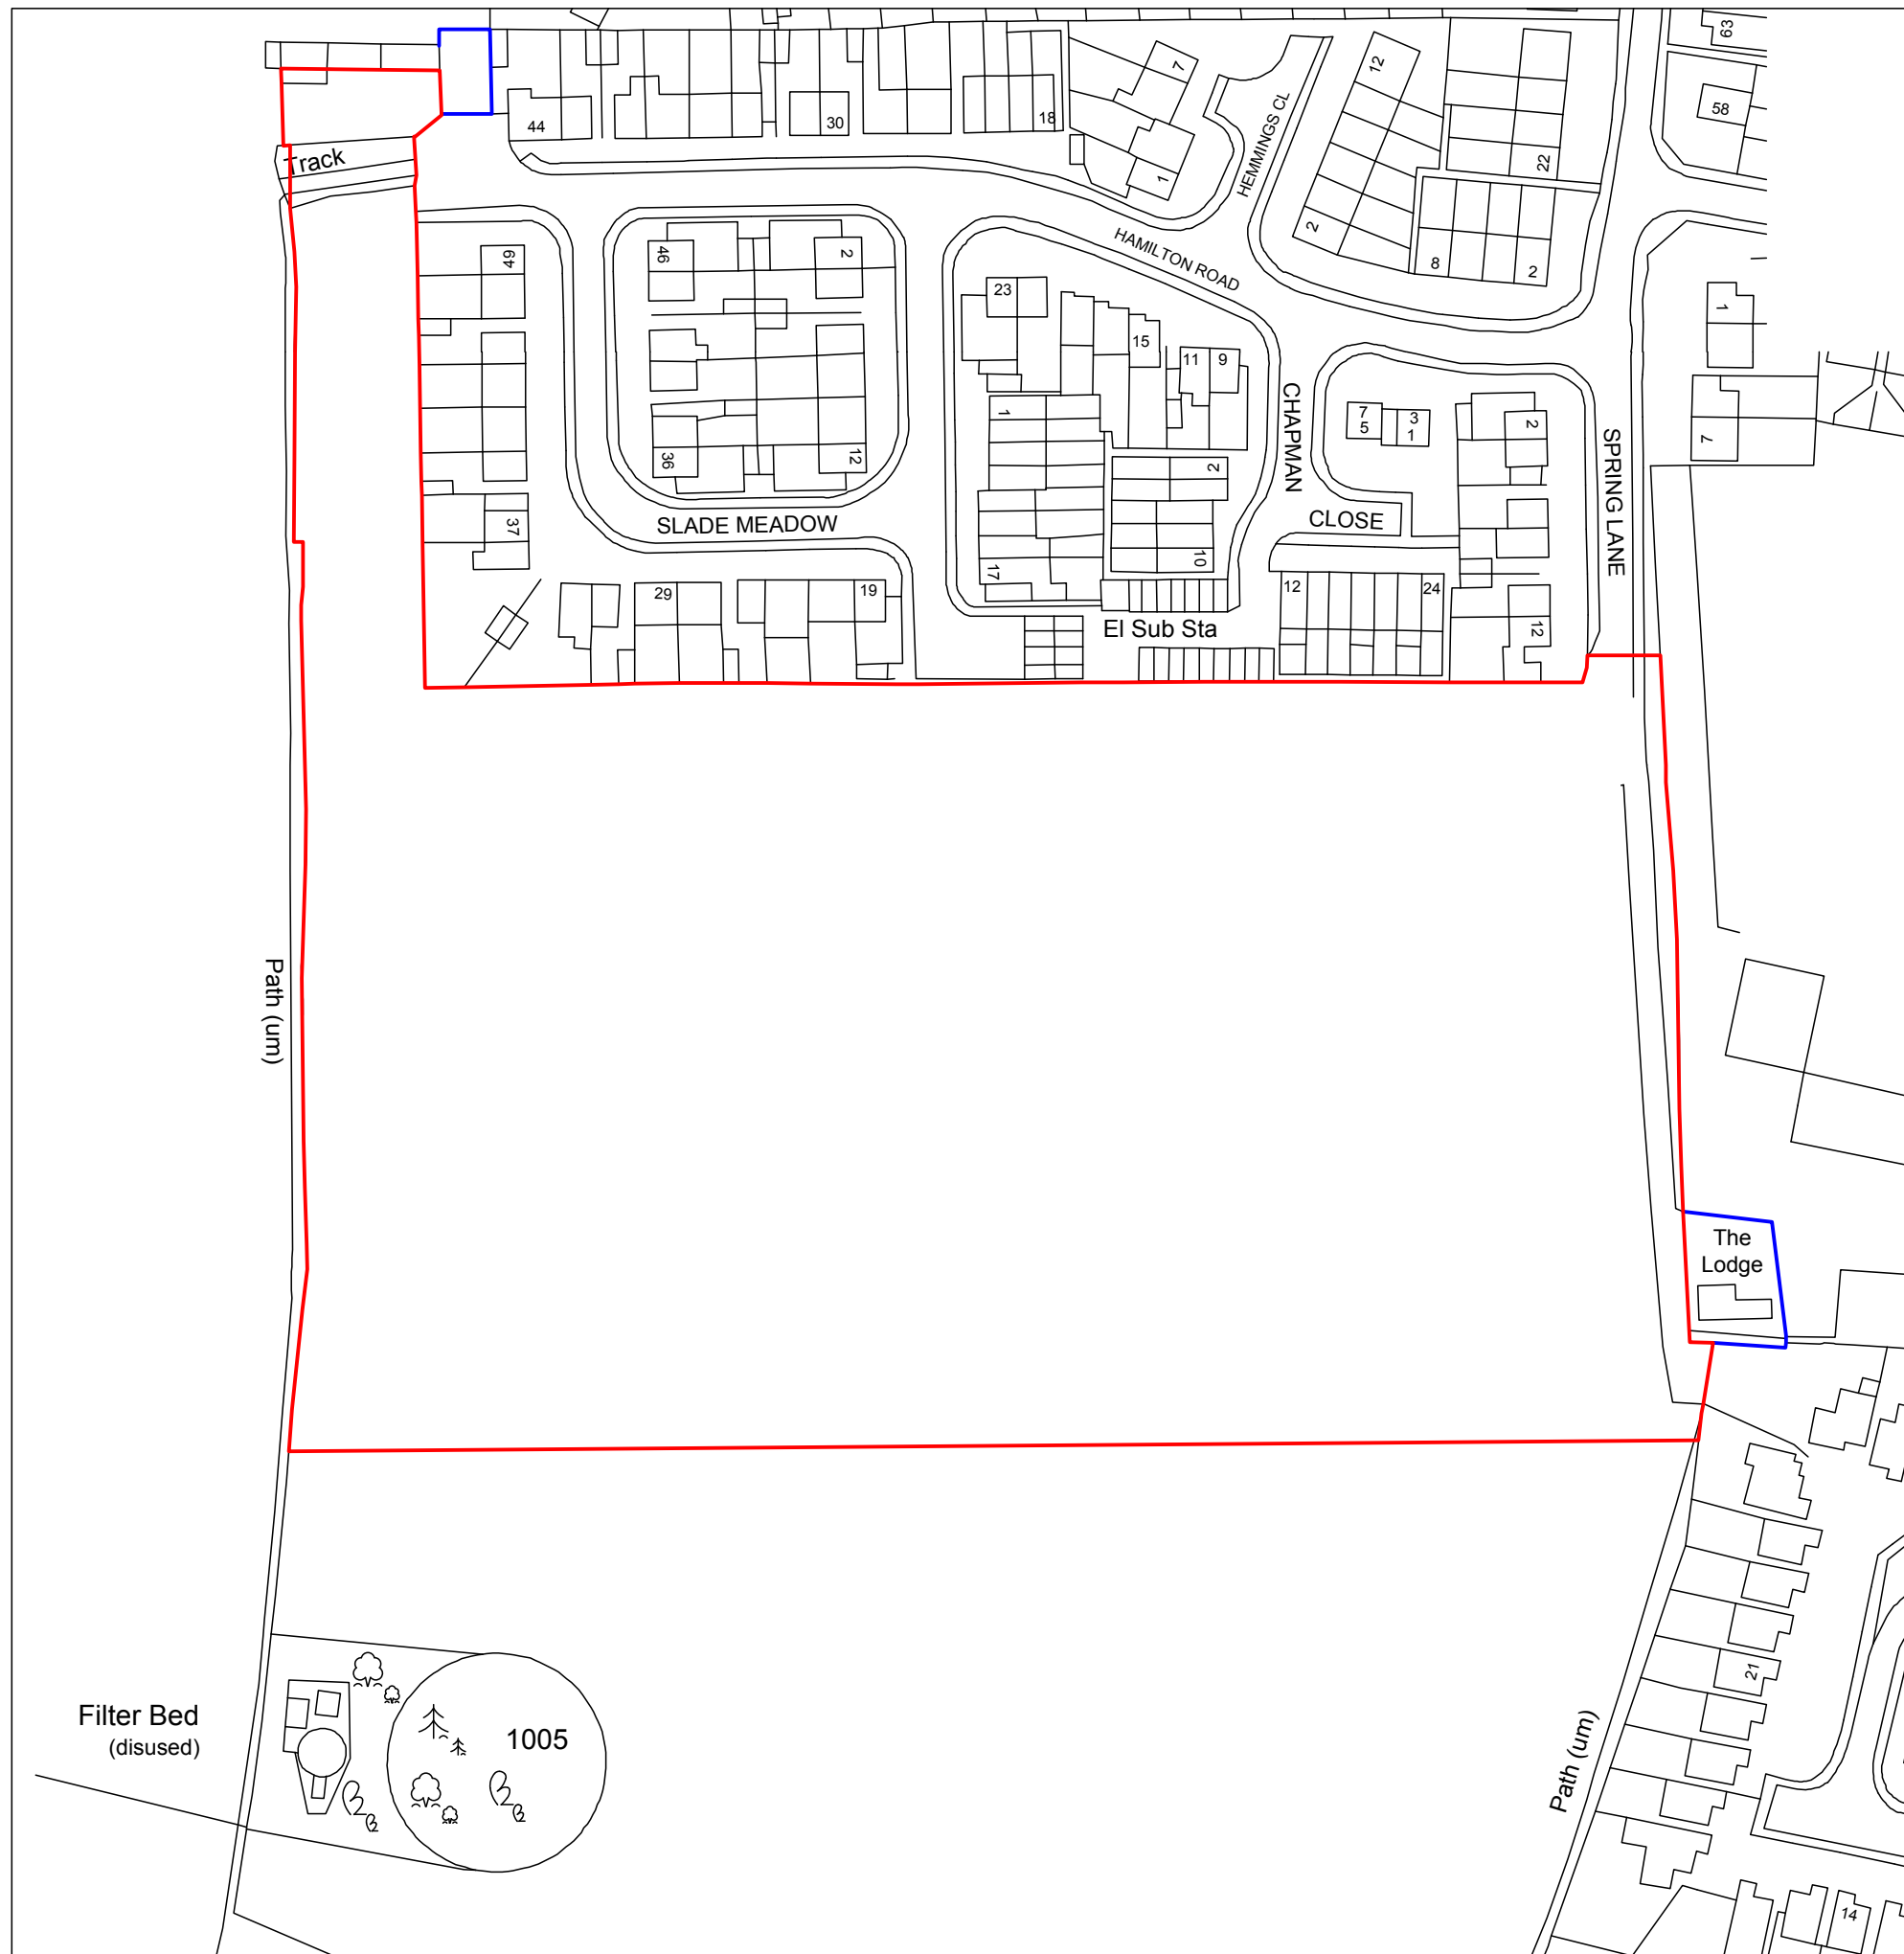

REVISION	DATE	NOTES	CHK
<b>PLANNING</b>			
Client			
AC LLOYD			
Project			
RADFORD SEMELE			
Drawing Title			
Location Plan			
Drawn	Checked	Paper Size	Scale
DC	JD	A3	1:1250
Project No.		Drawing No.	Date
13967		0300	MAR 2014
Revision		Revision	
-		-	

REVISION	DATE	NOTES	CHK
<b>PLANNING</b>			
Client			
AC LLOYD			
Project			
RADFORD SEMELE			
Drawing Title			
Location Plan			
Drawn	Checked	Paper Size	Scale
DC	JD	A3	1:1250
Project No.		Drawing No.	Date
13967		0300	MAR 2014
Revision		Revision	
-		-	

**CORSTORPHINE + WRIGHT**